


SECTION-C BUXTON-CEMETERY

SCALE $\frac{1}{16}'' = 1'-0''$

SYMBOLS

↑ No HEAD OR FOOT STONES	↑ INFANTS GRAVE (1/2 SIZE)
↑ WITH HEAD STONE ONLY	↑ MOTHER AND INFANT IN SAME GRAVE
↑ WITH FOOT STONE ONLY	□ MONUMENT
↑ WITH HEAD AND FOOT STONES	⊗ LOCATION OF GRAVES NOT KNOWN
↑↑ HEAD STONE FOR TWO GRAVES	

NOTE - PLT.12
GRAVES No 6, 8, 10, 11, 12, 13, 14, 18A, 19A-26
ARE INFANT GRAVES OTHERS ARE ADULT.

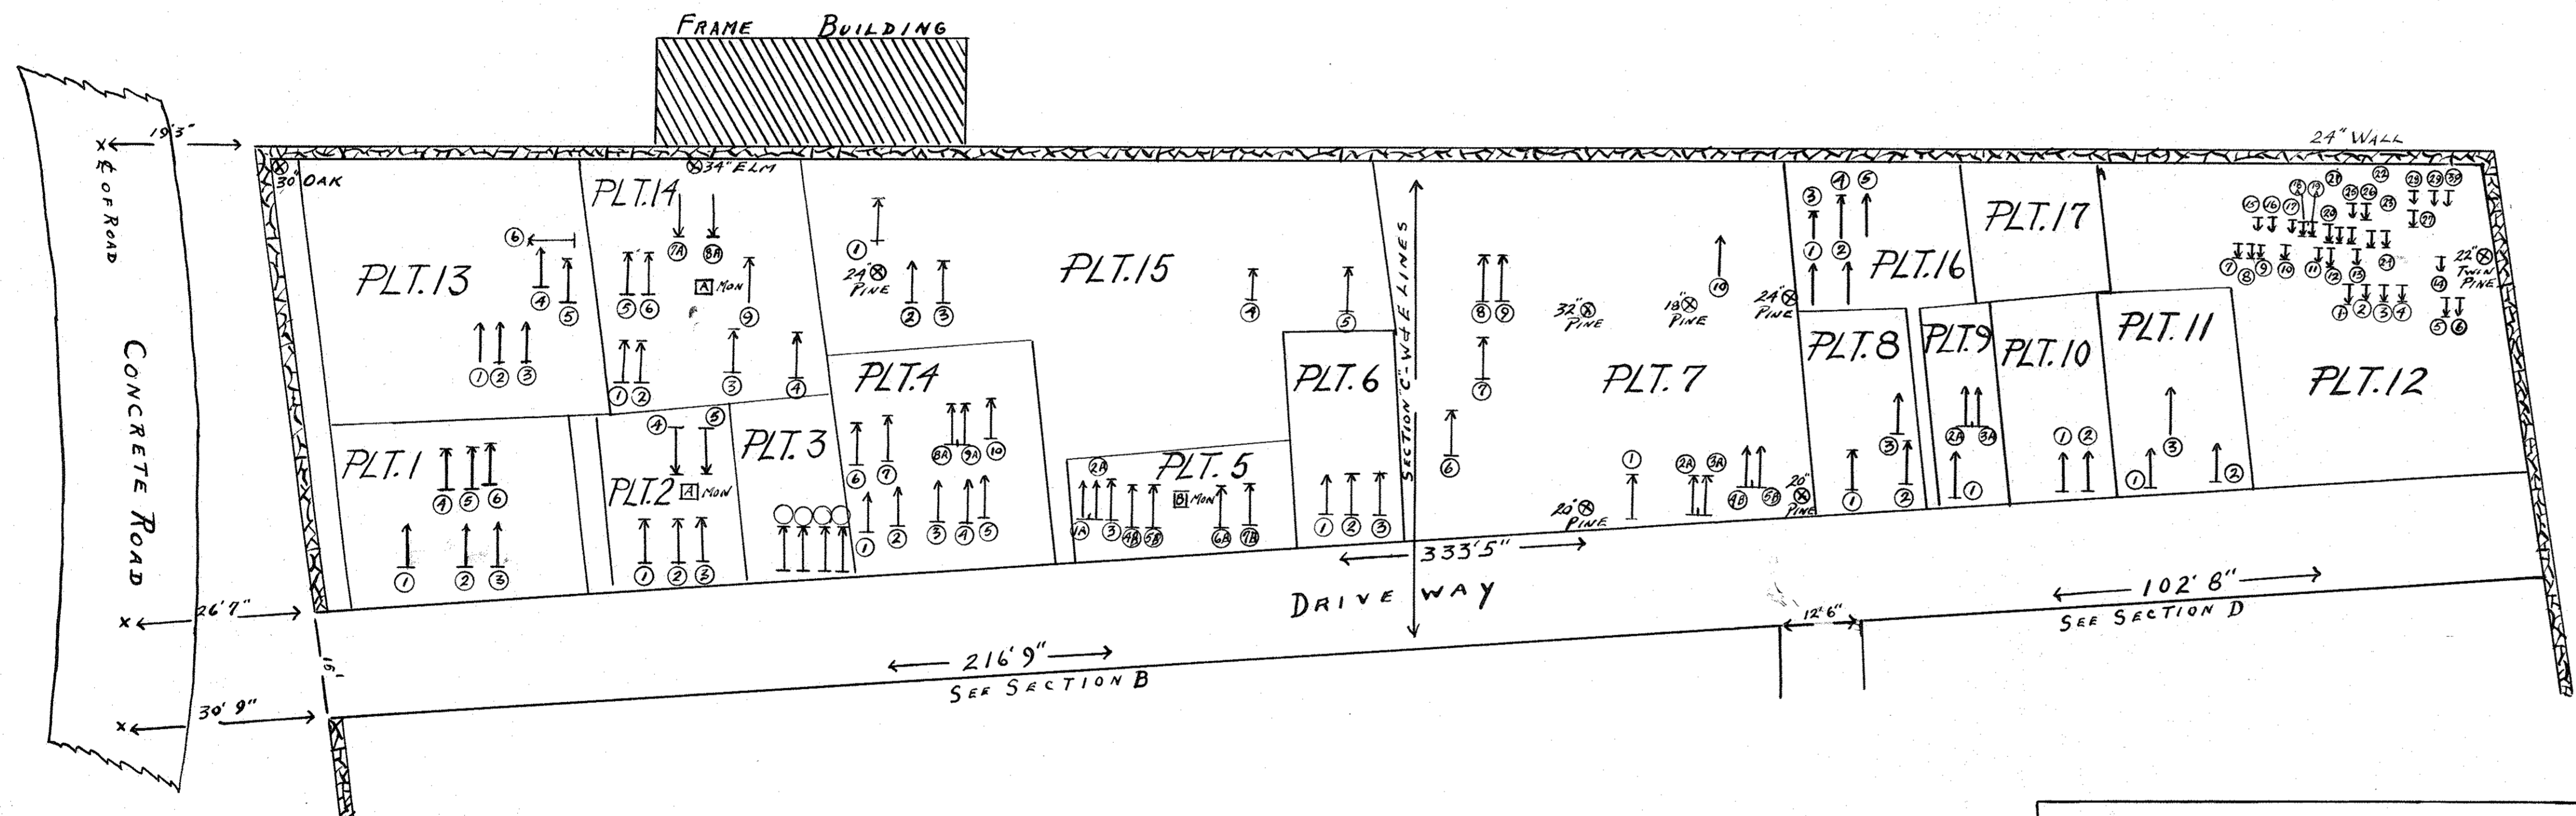

SECTION PLAN SHOWING LOCATION
OF PLOTS AND GRAVES
(ALSO SEE CEMETERY INDEX)
DEVELOPED BY THE TOWN BOARD
By
THE INDUSTRIAL AID BUREAU
OF THE TOWN OF BEDFORD, N.Y.
EXECUTED BY
C. J. PRONAY - K. C. DINGEE
G. E. MARSHALL - L. A. MARSHALL
MARCH - 1933